


1305.16 sq. ft. LIVING  
 965.5 sq. ft. GARAGE  
 487.5 sq. ft. SHOP  
 345 sq. ft. BACK DECK

A3.1

Lower Main Floor Plan

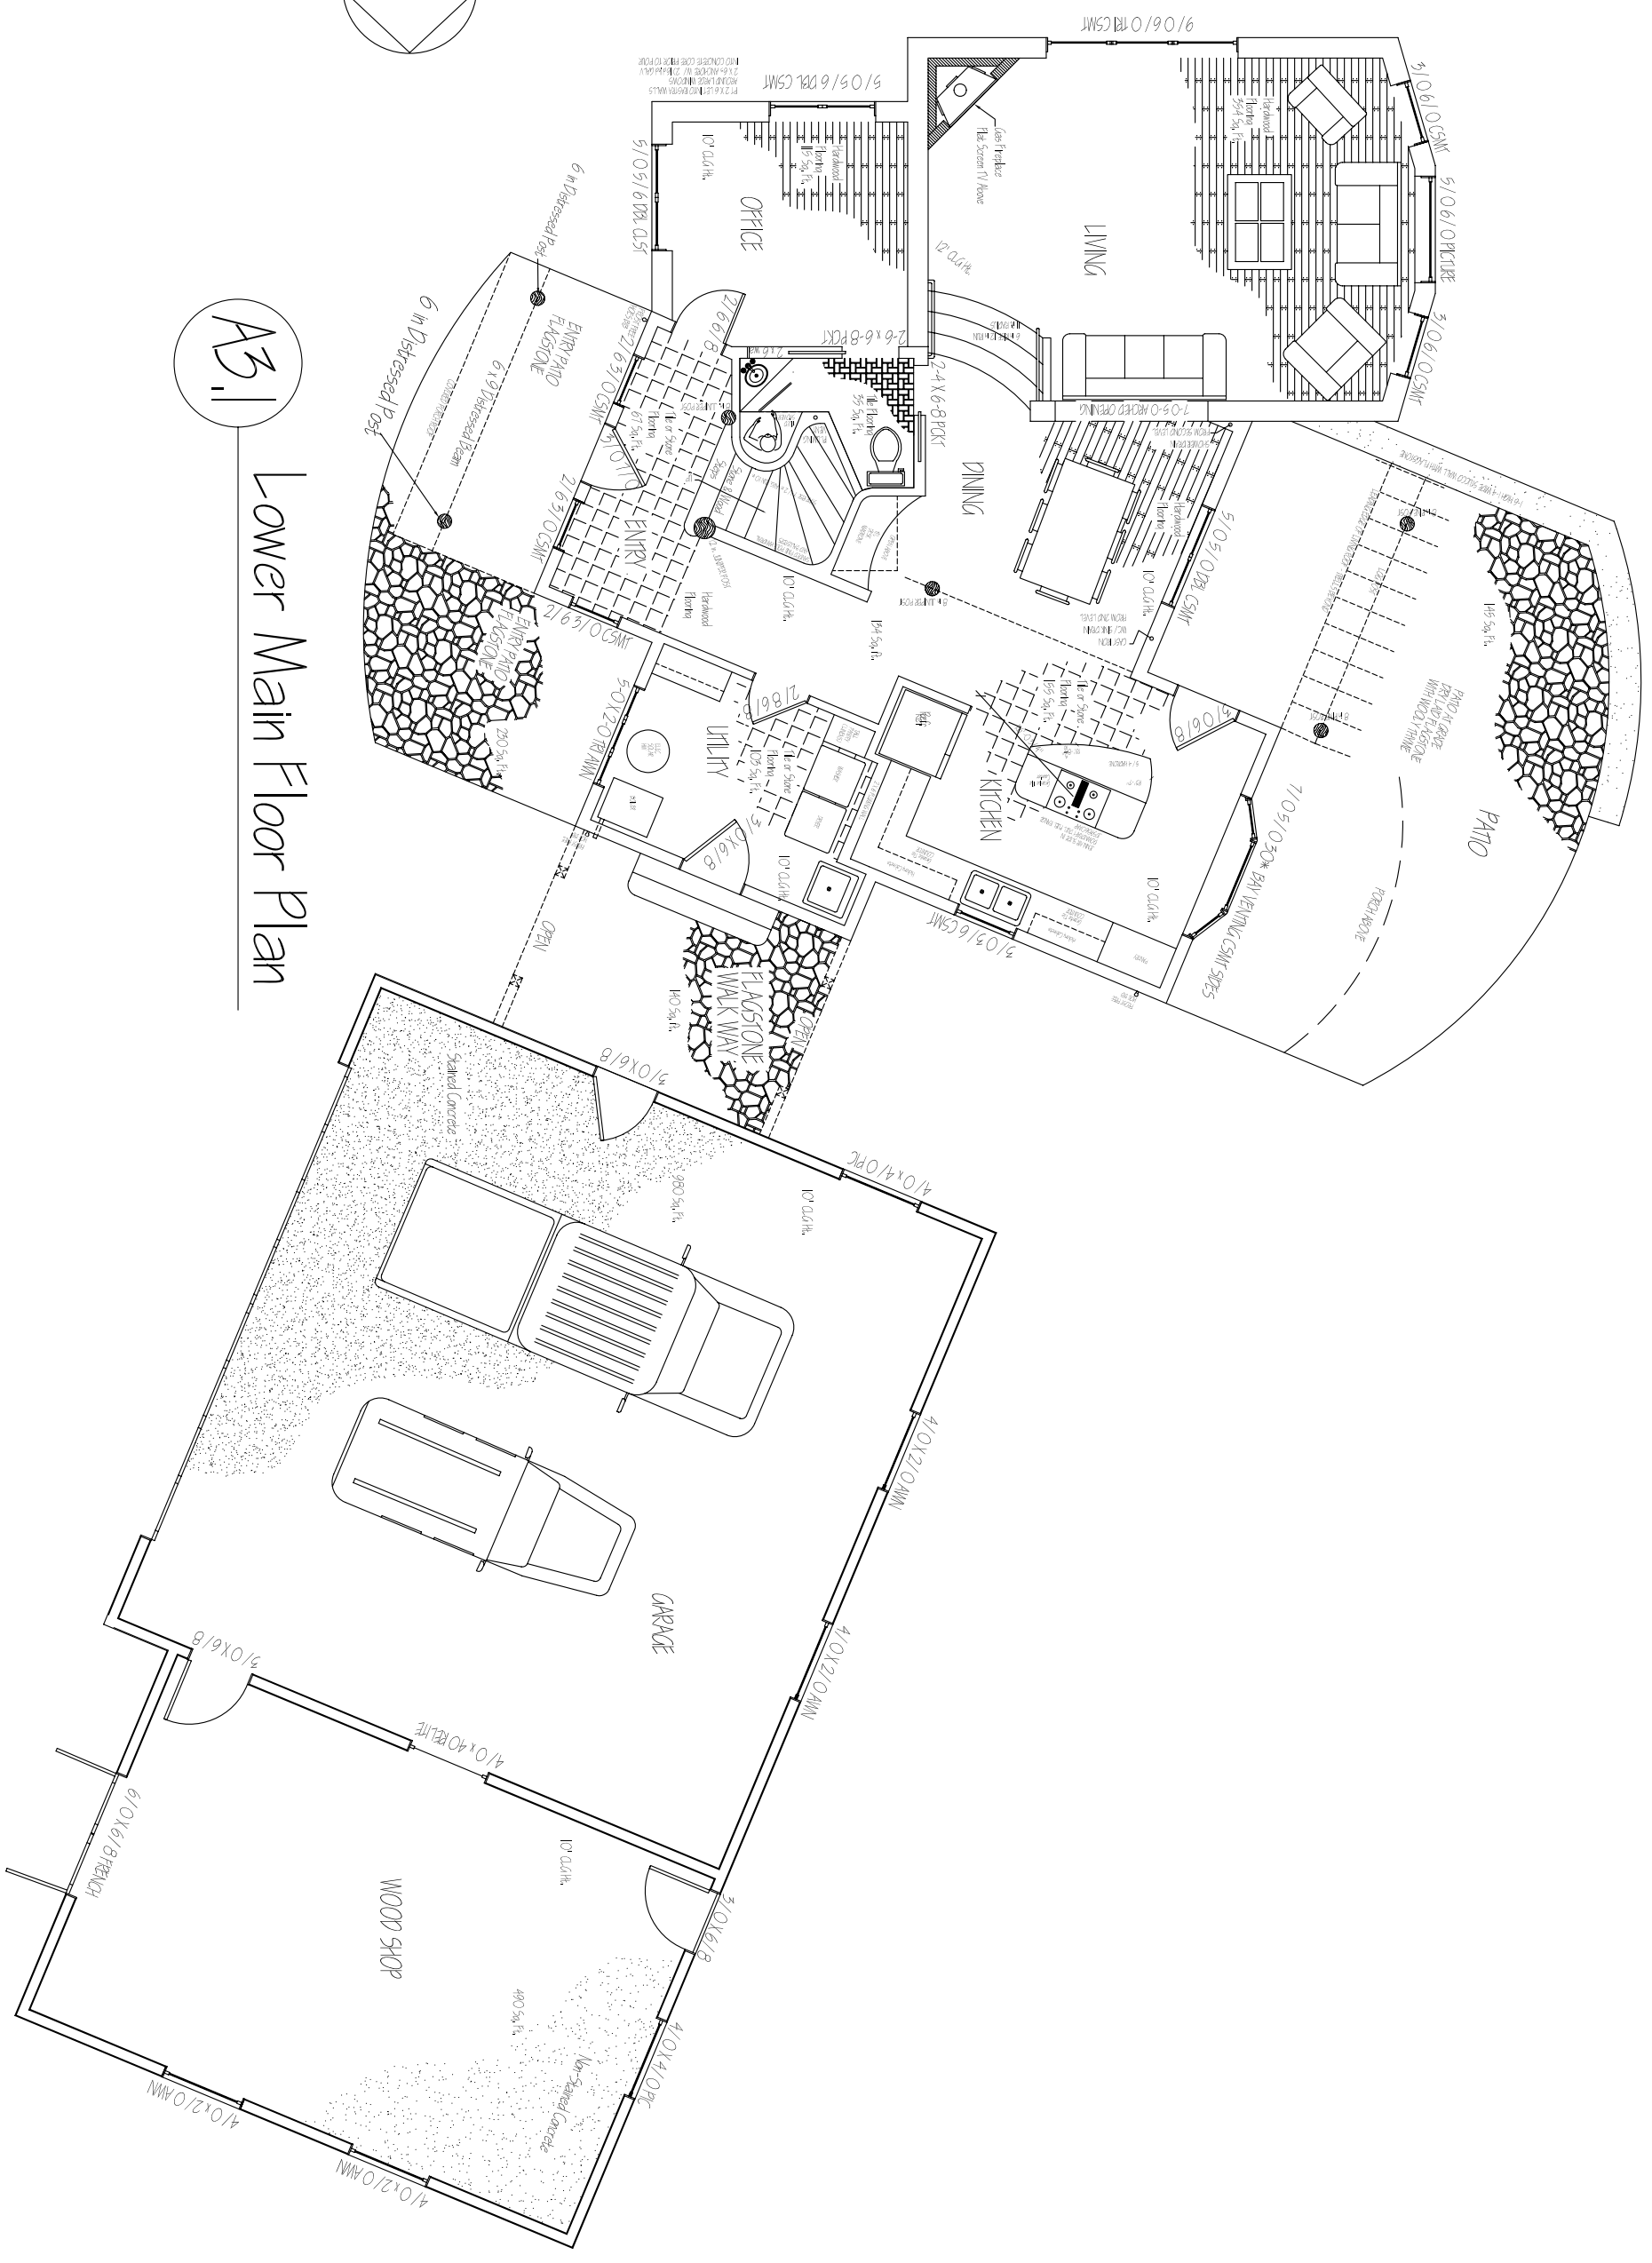

File: Drawn By: Scale: 1/8" = 1' SHEET TITLE: 1st Floor Plan SHEET #: <b>A3.1</b>	REVISIONS:  Plan 101	DeMaris Restoration & Design, LLC 2101 main St. Suite 213 Baker City, OR 97814 Ph / Fax 541-523-3596 Cell 307-250-2213 Web Address: demarisdesign.com
---	----------------------------	--