


2140.22 sq. Ft. Living  
 500 sq. Ft. Garage  
 773.81 sq. Ft. Decking

A3.1  
 Main Floor

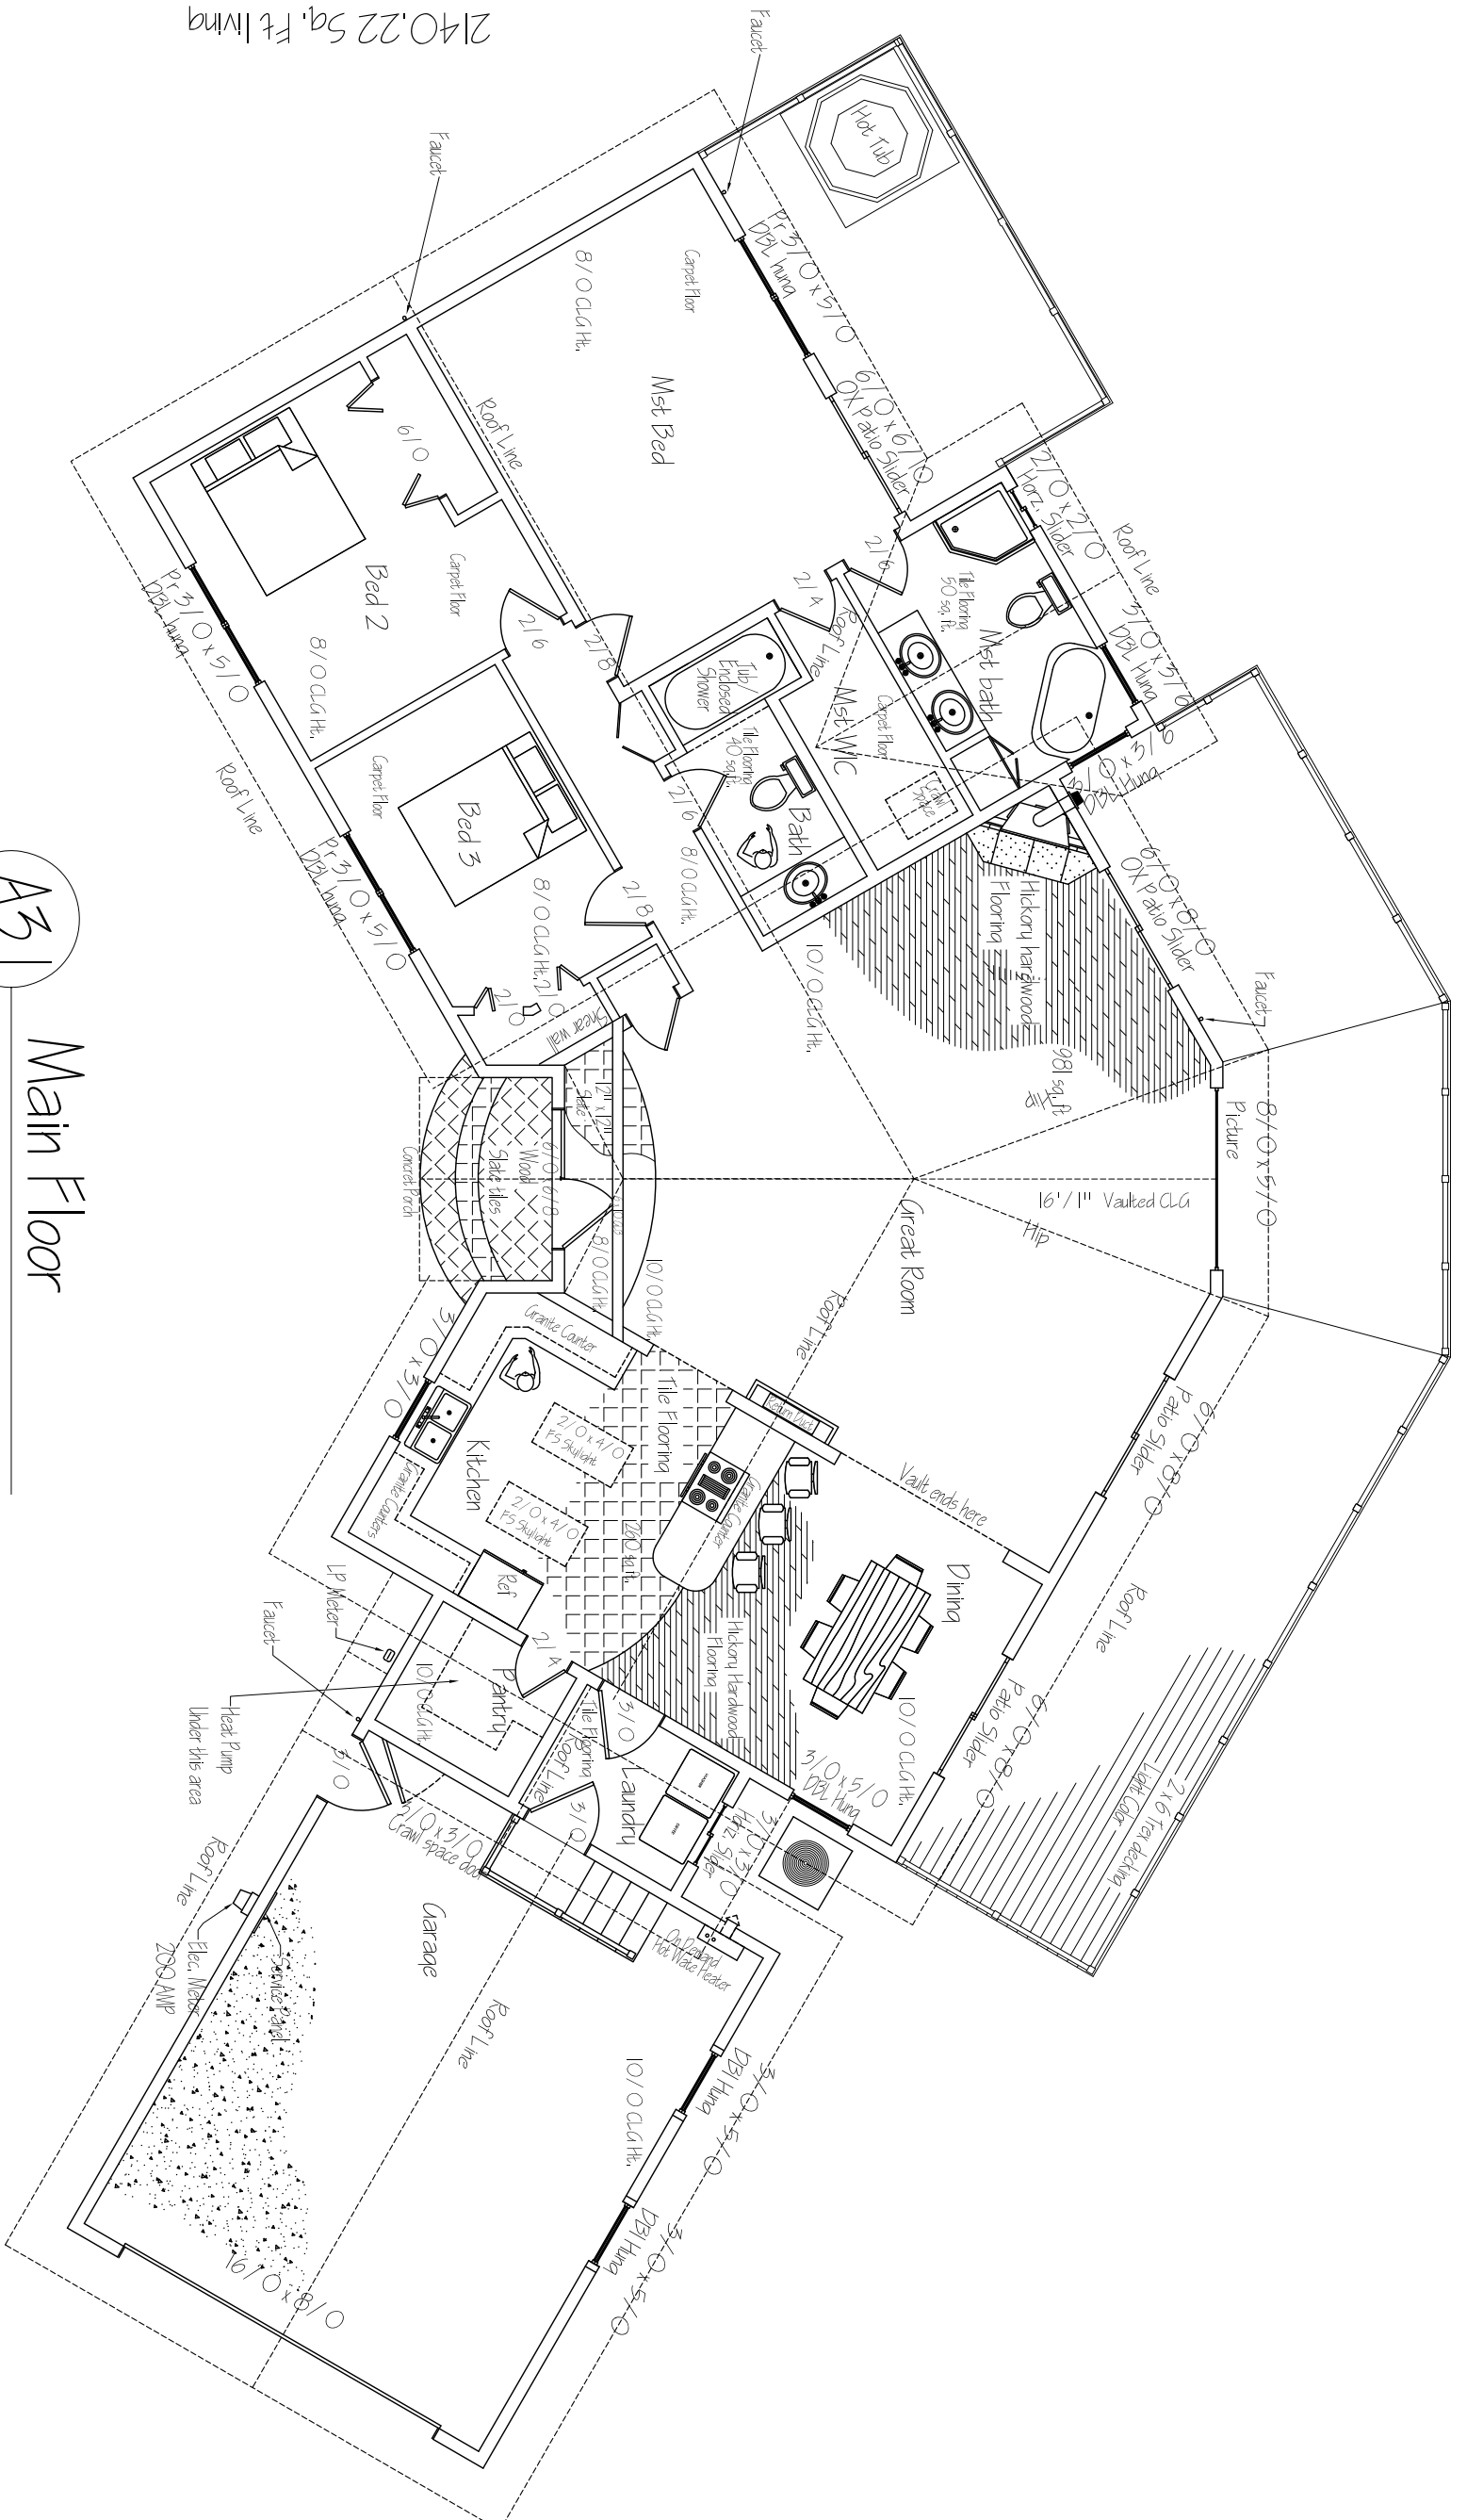

DeMaris Restoration & Design, LLC  
 2845 Hughes Ln Space #  
 Baker City, OR 97814  
 Fax 541-523-3596  
 Cell 307-250-2213

Starkey Project  
 Lot 5 Park Rd  
 Starkey, OR

REVISIONS:  
 9/5/06  
 9/10/06  
 9/26/06

File: starkeyspecl  
 Drawn By: RD  
 Scale: 1/8" = 1'  
 SHEET TITLE:  
 Main Floor Plan  
 SHEET #:

A3.1