


1st Floor 2845.3 Sq. Ft.
 Garage / Storage 788.1 Sq. Ft.
 1st Floor Decks 980.38 Sq. Ft.

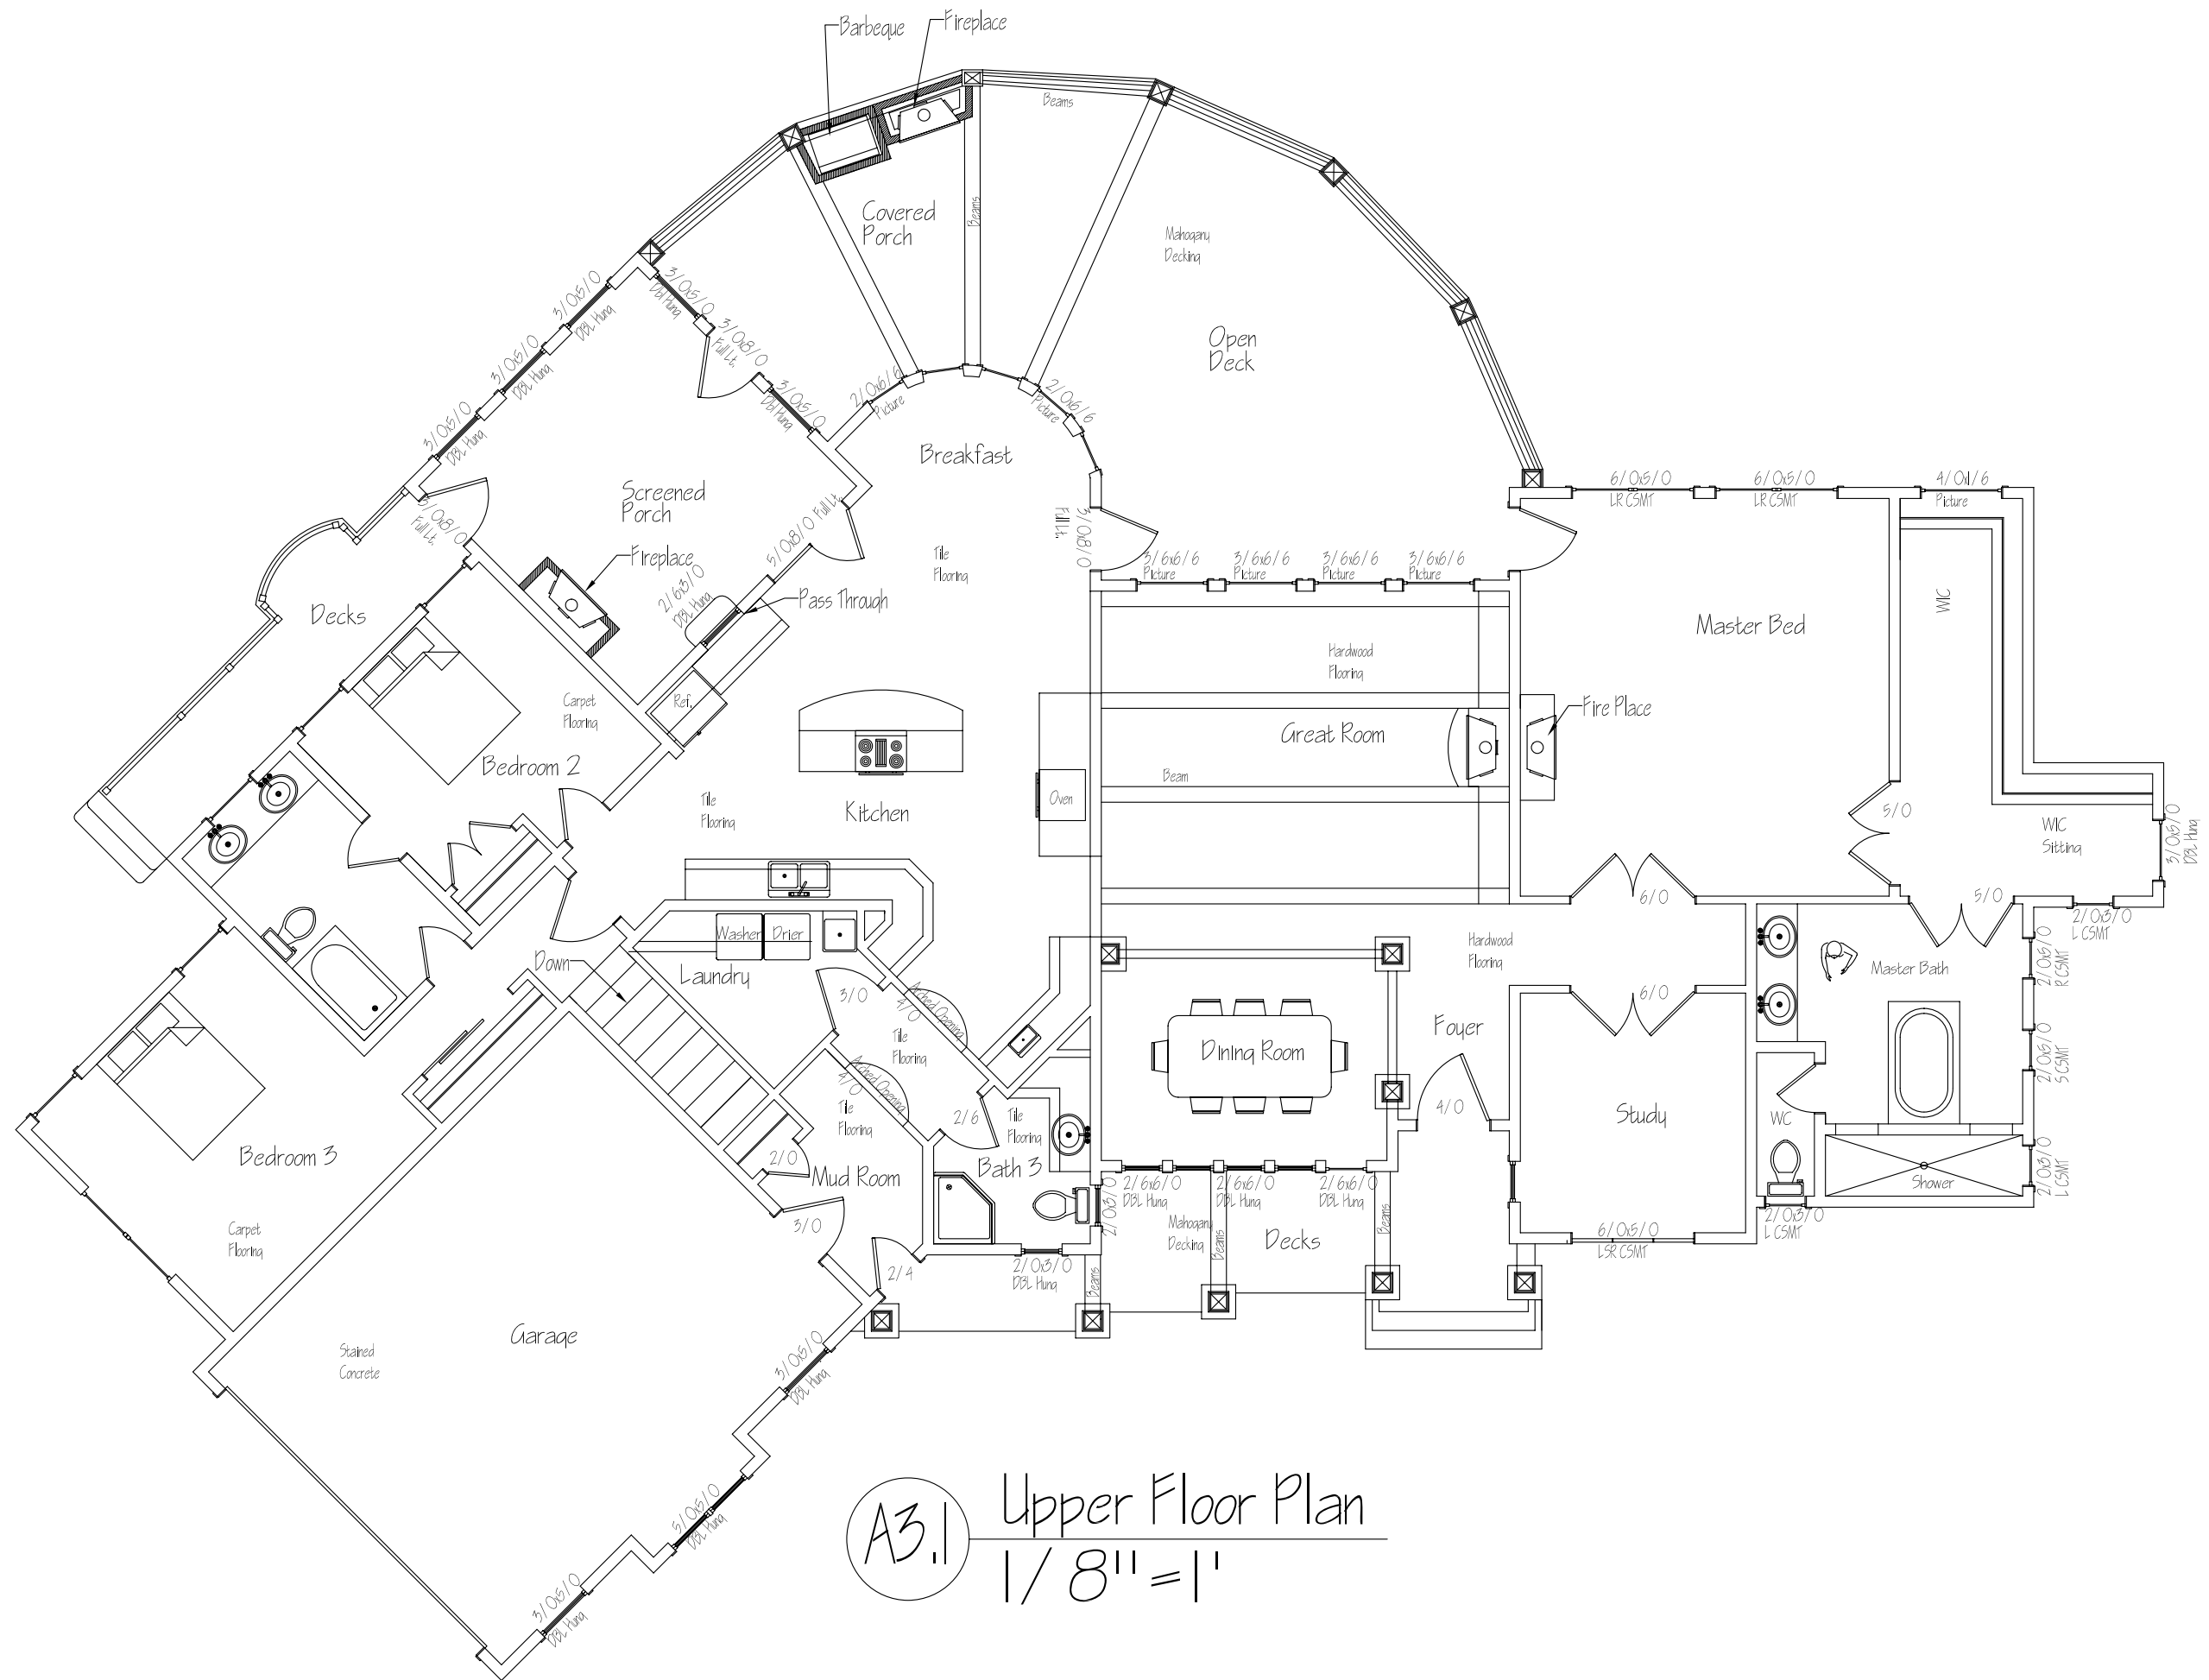

A3.1 Upper Floor Plan
 1/8" = 1'

DeMaris Restoration & Design, LLC
 2101 Main St. Suite 213
 Baker City, OR 97814
 Ph 541-523-3596
 Cell 307-250-2213

Plan 105

REVISIONS:

File: 105

Drawn By: RD

Scale: 1/8" = 1'

SHEET TITLE:
 Upper Floor Plan

SHEET #:

A3.1