


2255.24 Sq. Ft. Living Area  
 526.67 Sq. Ft. Garage  
 122 Sq. Ft. Deck

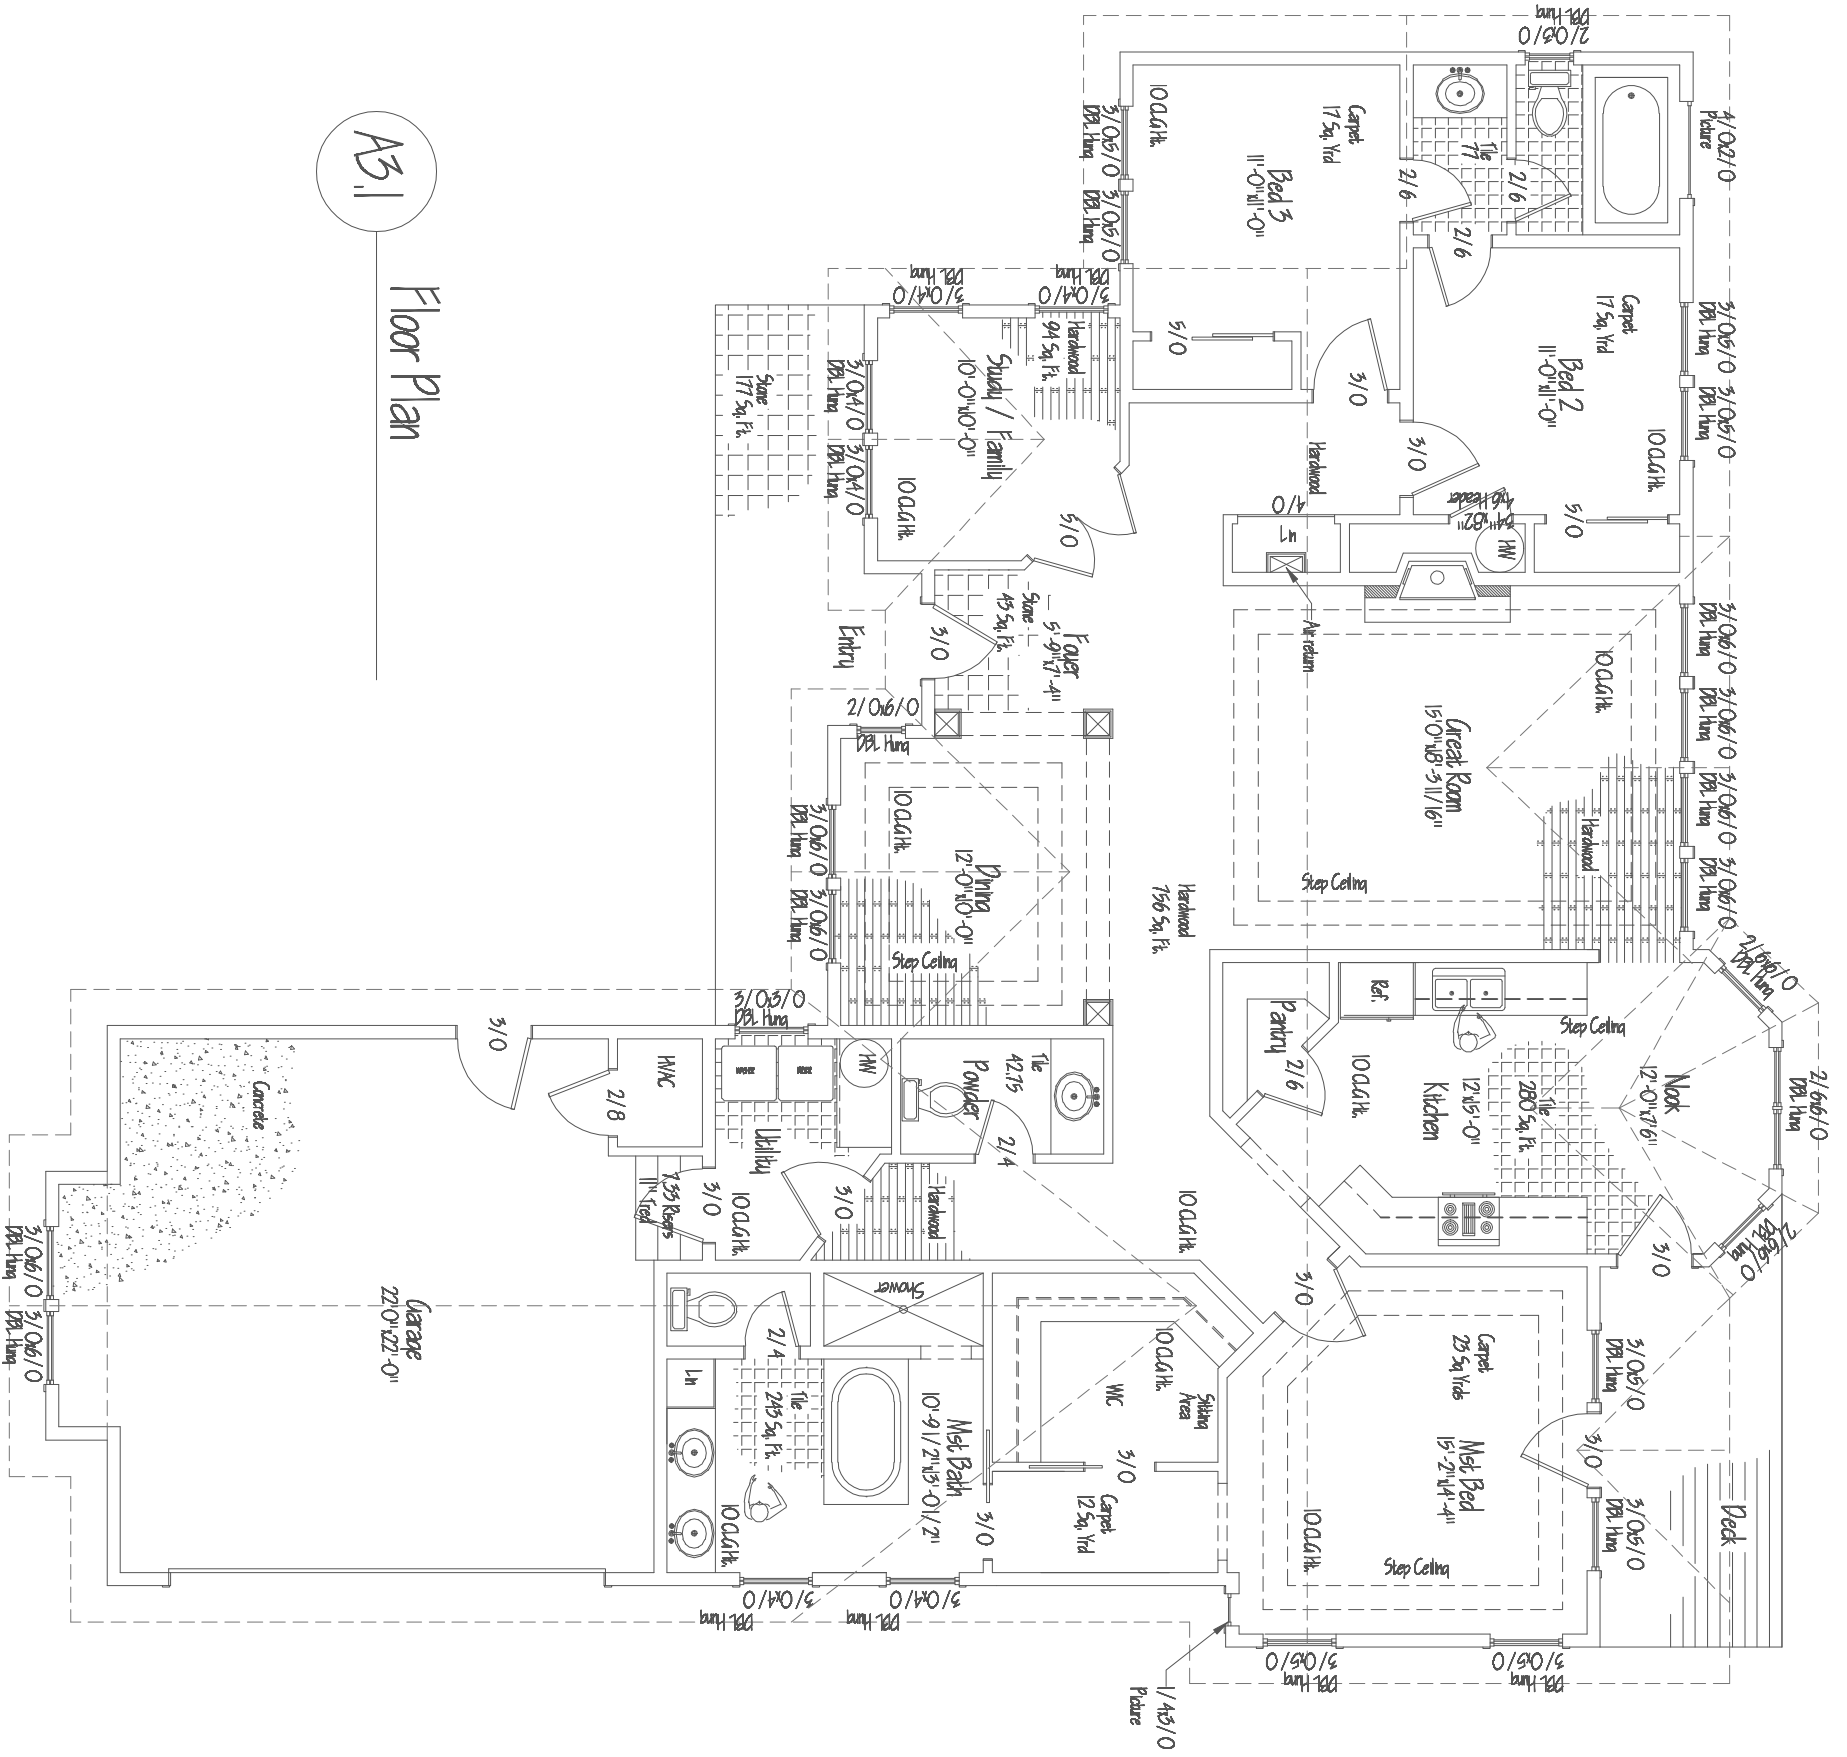

A3.1  
 Floor Plan

DeMaris Restoration & Design, LLC  
 2101 Main St. Suite 213  
 Baker City, OR 97814  
 Ph 541-523-3596

# Spec 103 Cove, OR

REVISIONS:  
 2/26/07

File: spec103  
 Drawn By: RD  
 Scale: 1/8"=1'  
 SHEET TITLE:  
 Floor Plan  
 SHEET #:

A3