


1st Floor 2845.3 Sq. Ft.
 Garage / Storage 788.1 Sq. Ft.
 1st Floor Decks 980.38 Sq. Ft.

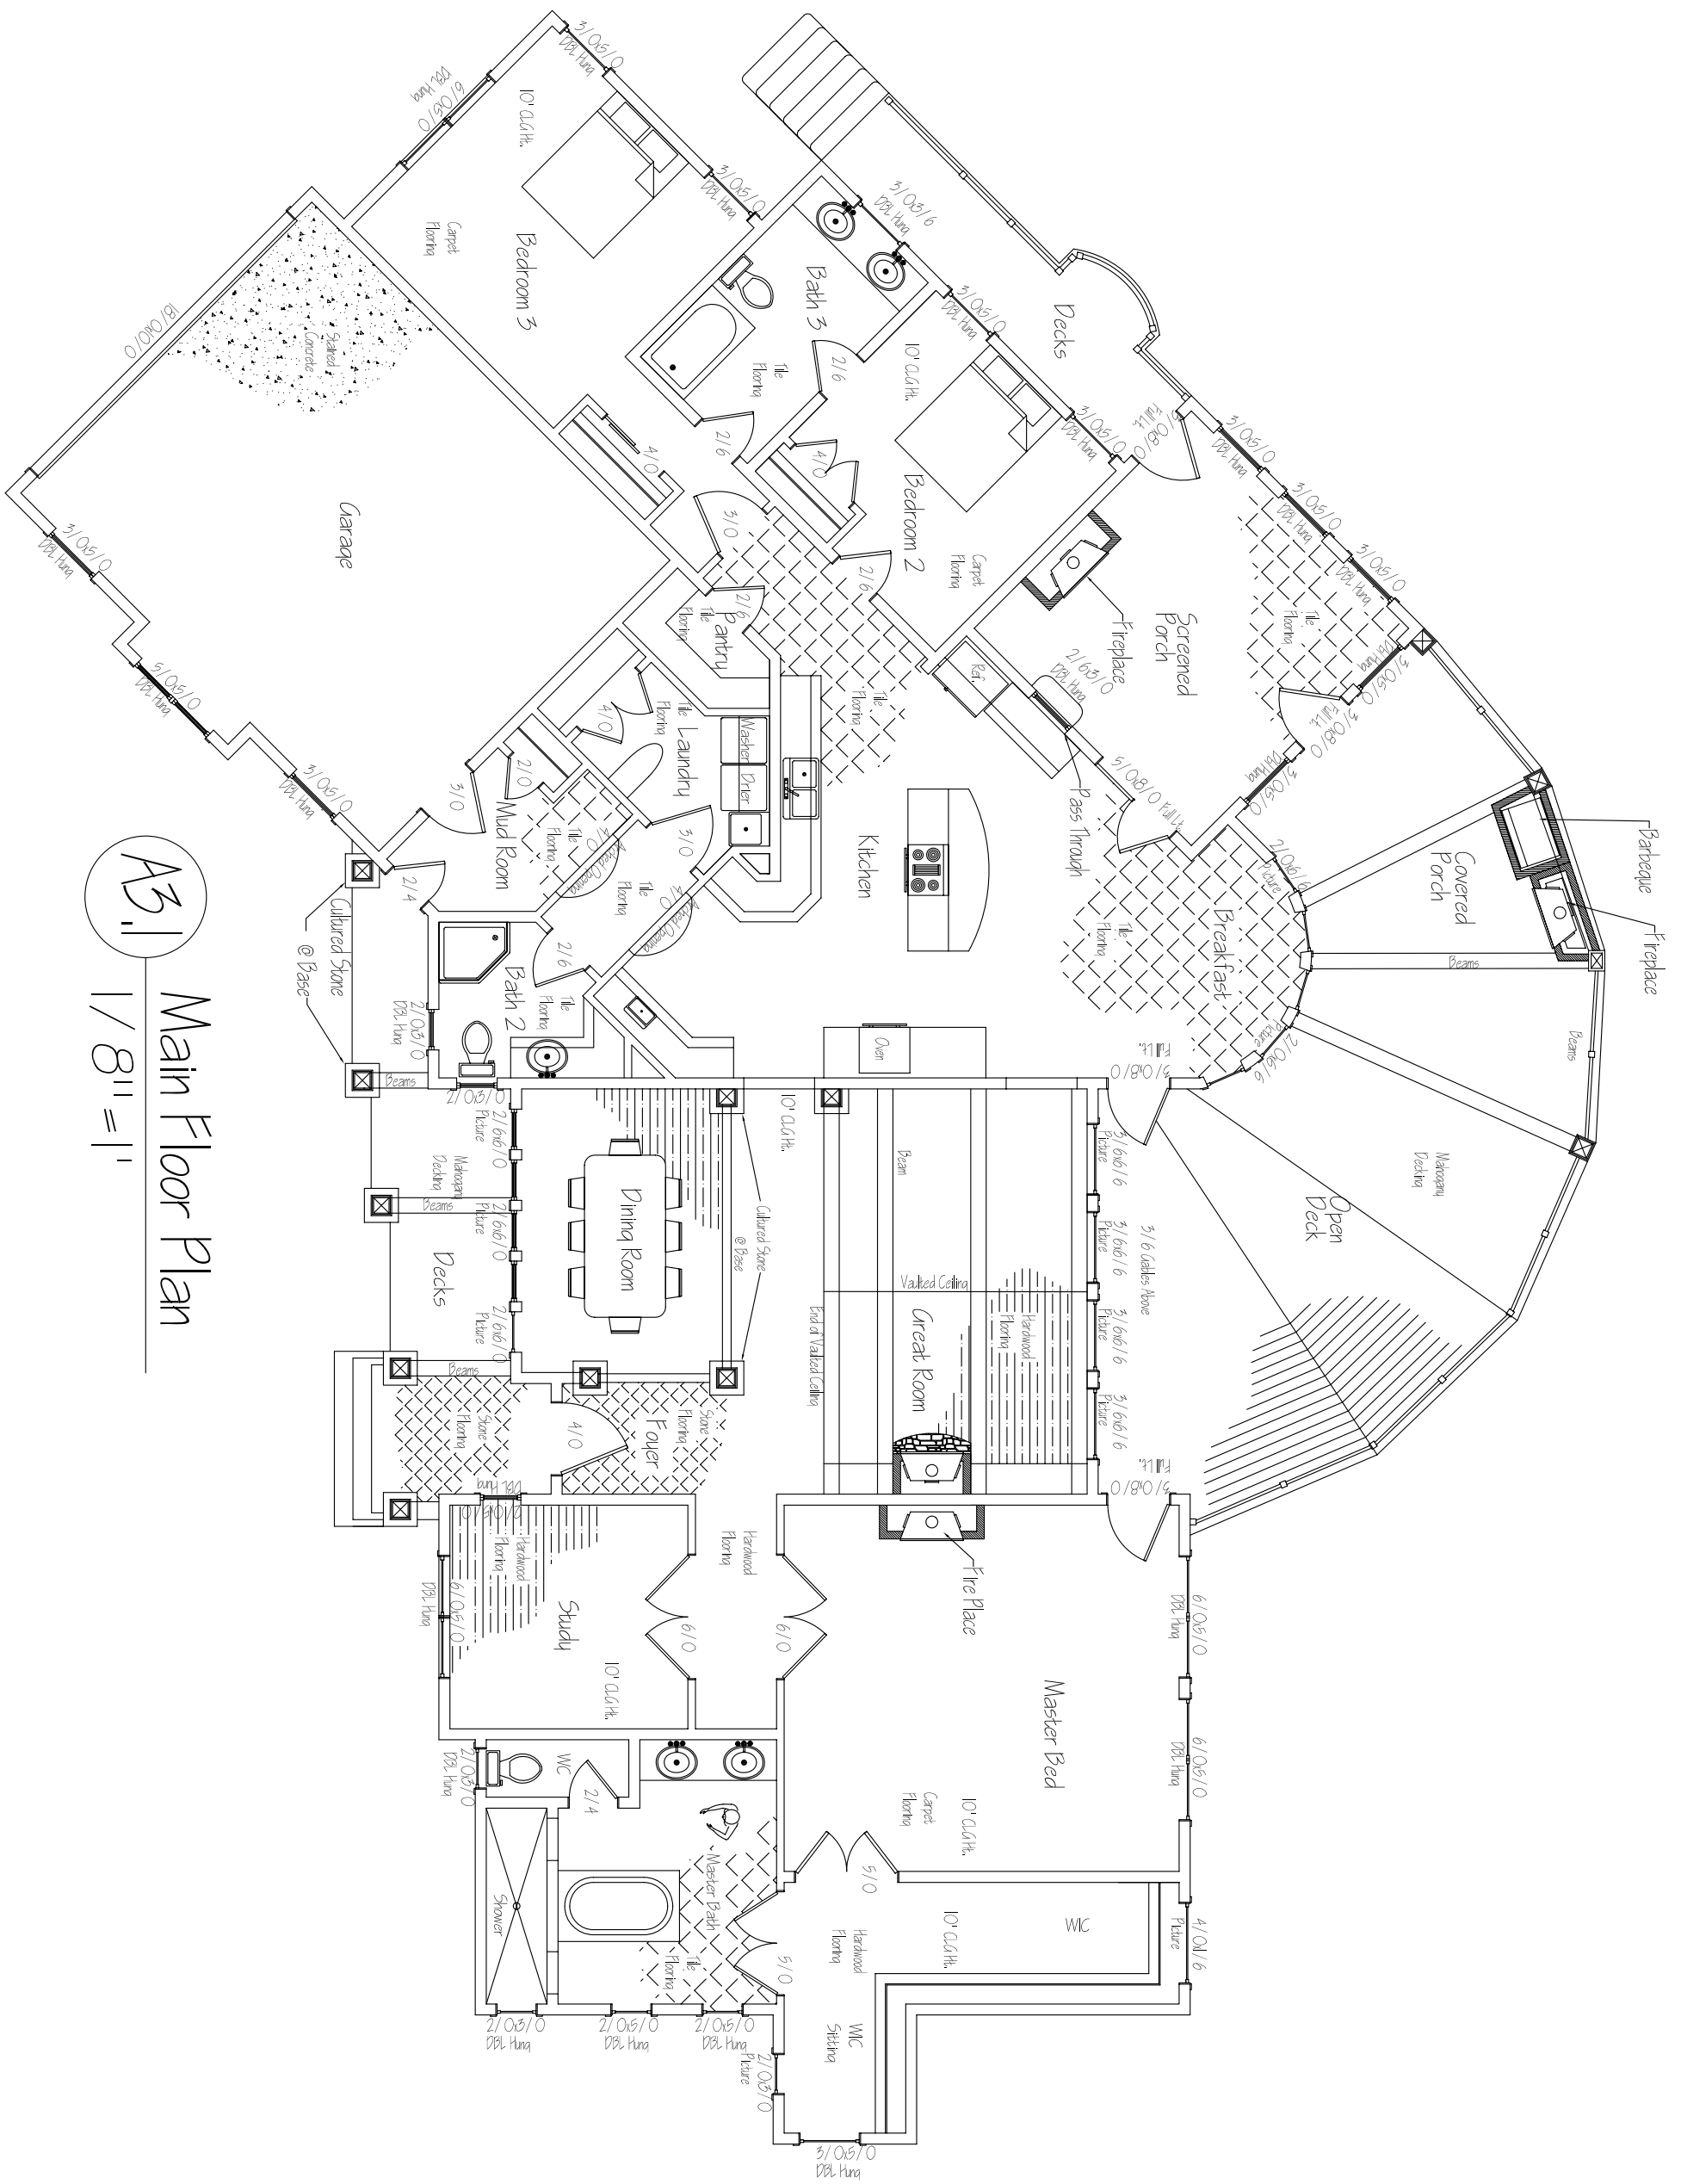

A3.1
 Main Floor Plan
 1/8" = 1'

Plan 104

DeMaris Restoration & Design, LLC
 2101 Main St. Suite 213
 Baker City, OR 97814
 Ph 541-523-3596
 Cell 307-250-2213

REVISIONS:

File:

Drawn By: RD

Scale:

SHEET TITLE:

SHEET #:

A3.1