


Living Area

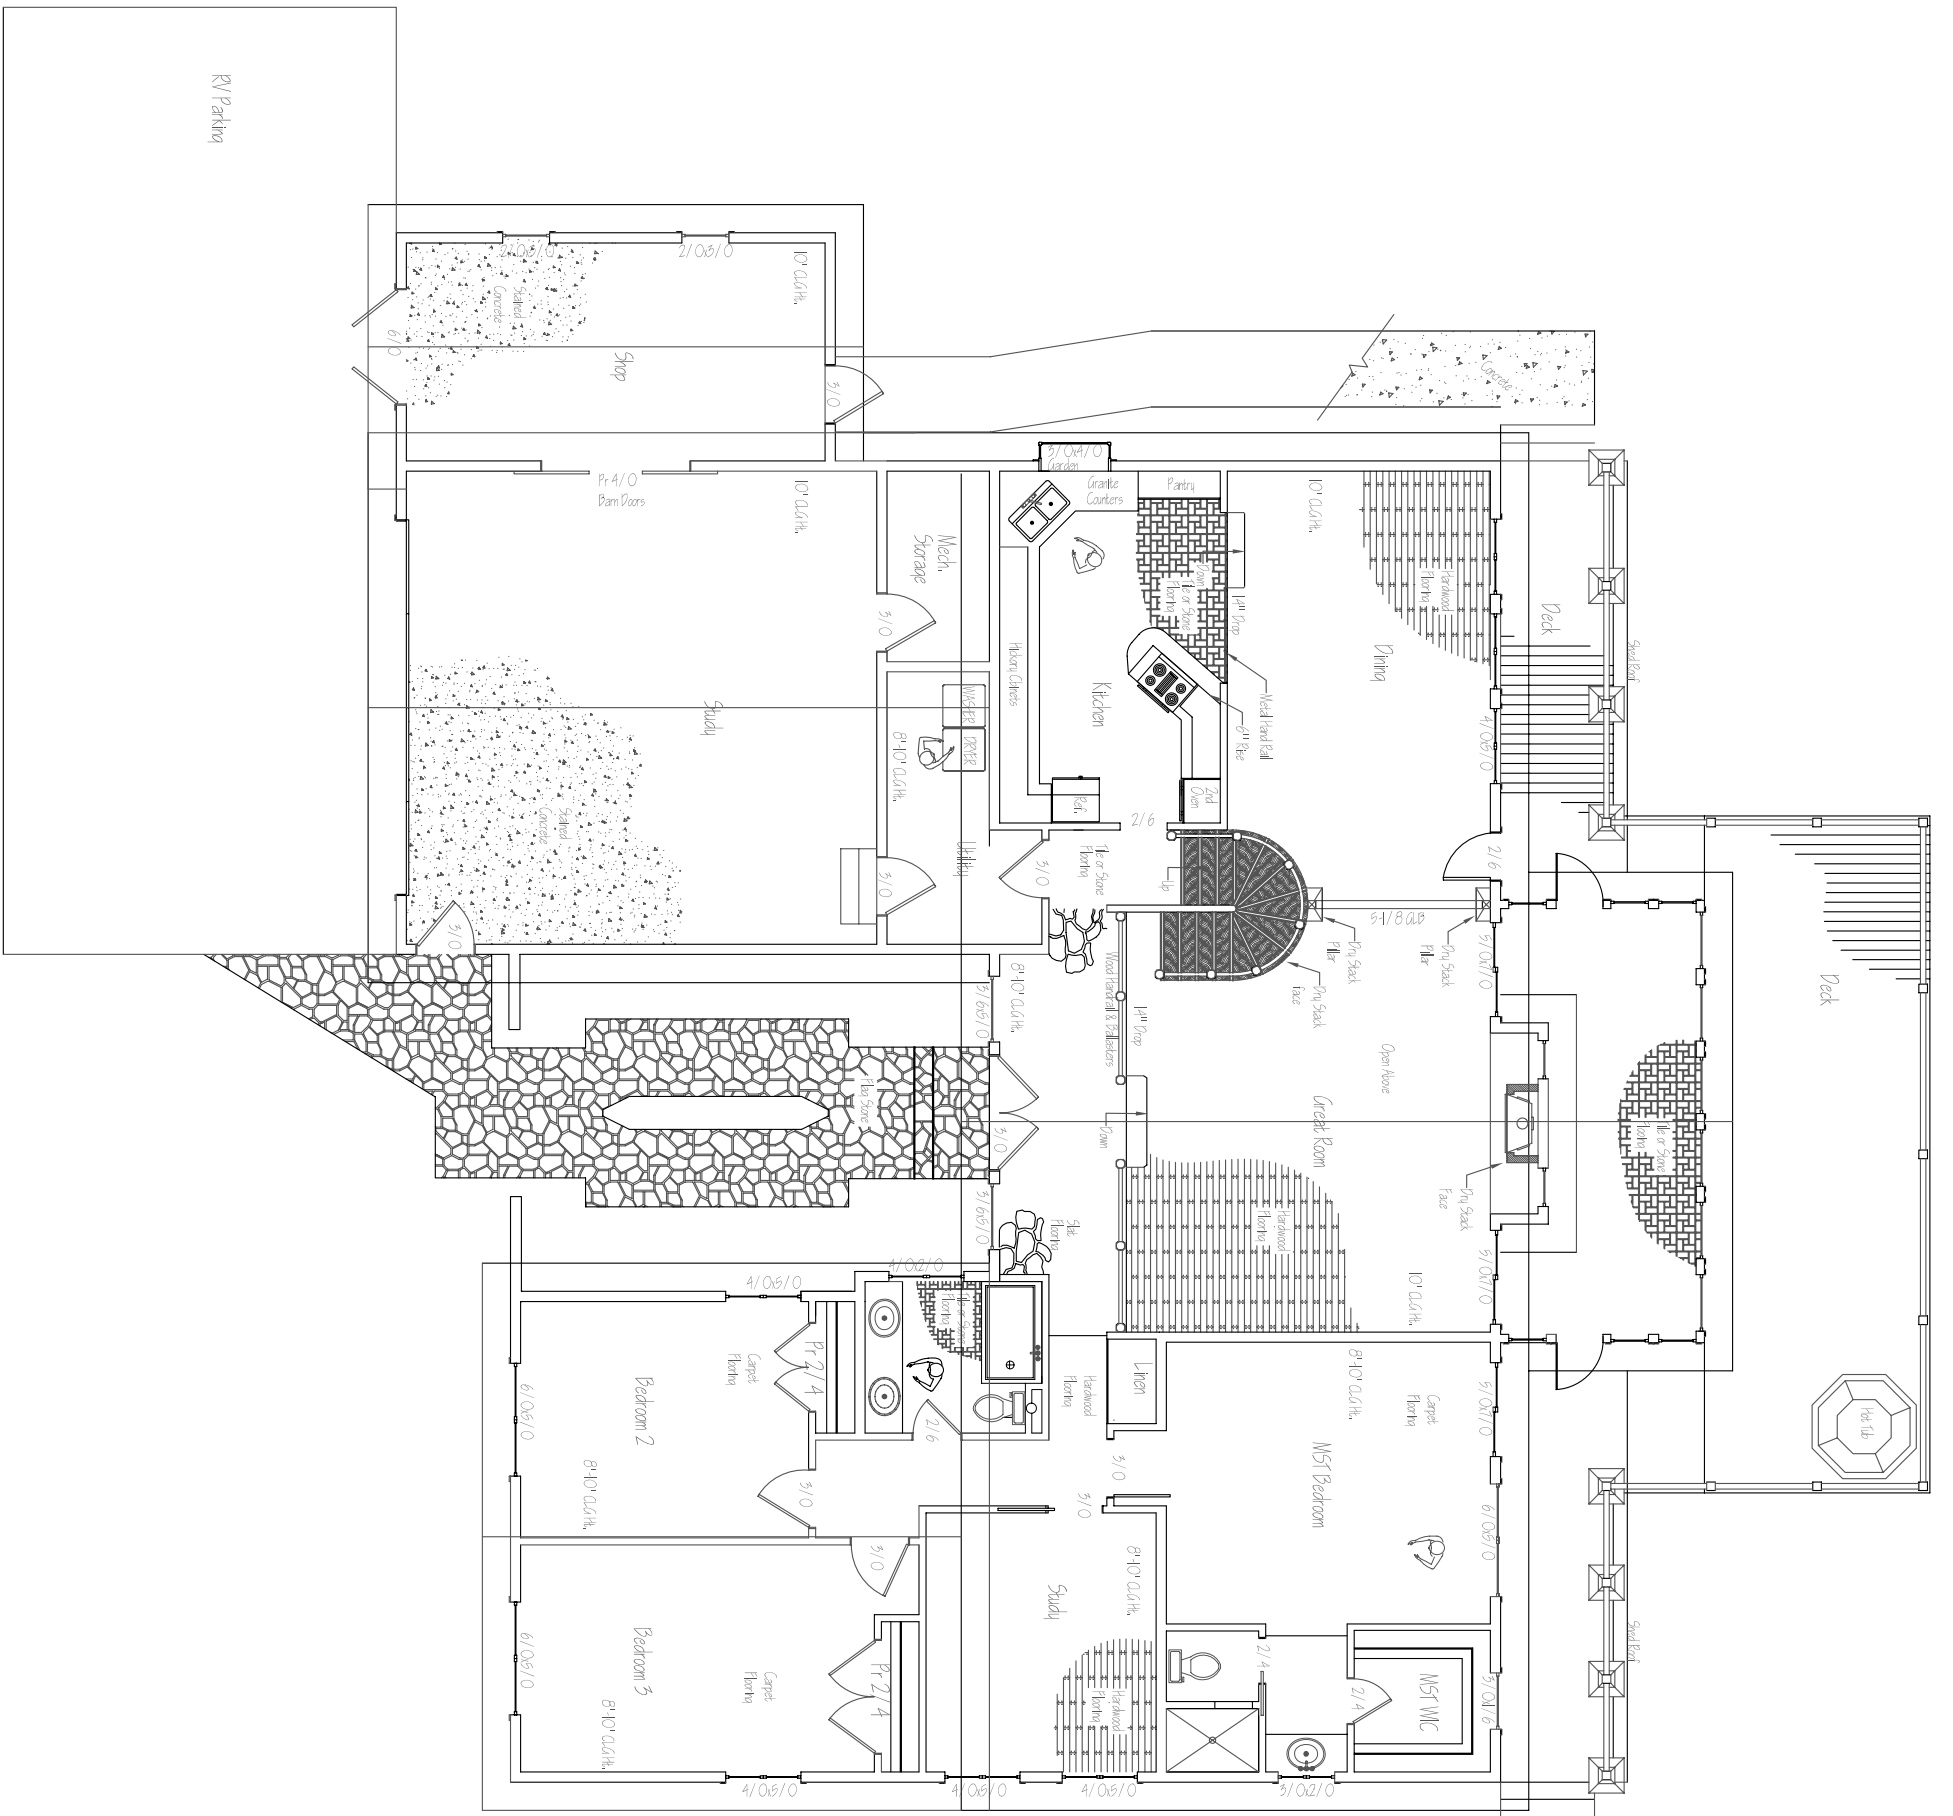

DeMaris Restoration & Design, LLC
 2101 Main St. Suite 213
 Baker City, OR 97814
 Ph 541-523-3596
 Cell 307-250-2213

Plan 106

REVISIONS:

File: Plan 106
 Drawn By: RD
 Scale:
 SHEET TITLE:
 1st Floor Plan
 SHEET #:

A3.1