


Living Area 1660.9 Sq. Ft.
 Garage/ Storage Area 498 Sq. Ft.
 Deck Area 130.5 Sq. Ft.

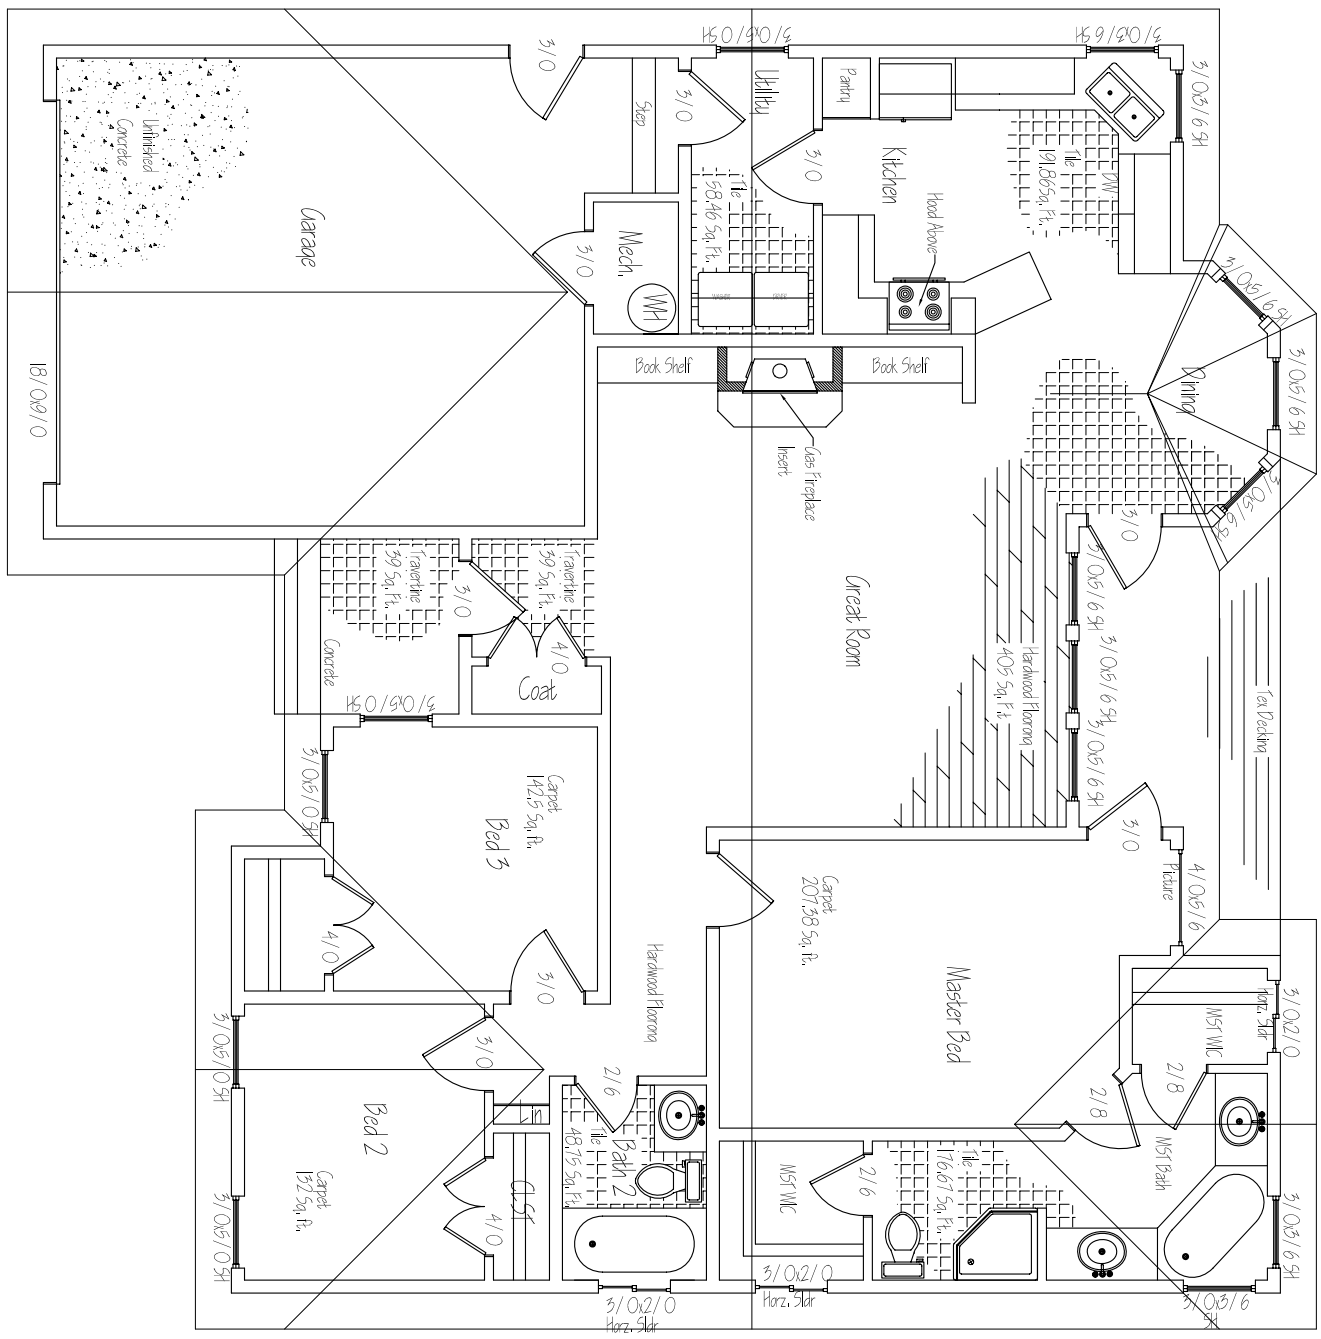

A3.1
 1/8"=1'
 Main Floor Plan

DeMaris Restoration & Design, LLC
 2101 Main St. Suite 213
 Baker City, OR 97814
 Ph 541-523-3596
 Cell 307-250-2213

Plan 107 , OR

REVISIONS:

File: 107
 Drawn By: RD
 Scale: 1/8"=1'
 SHEET TITLE:
 1st Floor Plan
 SHEET #:

A3.1